

ORDINANCE NO. 3714

**AN ORDINANCE AMENDING NEW CASTLE CITY CODE TITLE VII,
CHAPTER 74, SCHEDULE I**

WHEREAS, the intersection of "C" Avenue, South 23rd, an unnamed alley, and the existing railroad track intersecting "C" Avenue is currently controlled by one stop sign located on the southeast corner of the intersection of South 23rd Street and "C" Avenue directing northbound traffic on South 23rd Street to stop prior to entering onto "C" Avenue; and,

WHEREAS, due to the existence of the railroad track, the location of the alley, and the proximity of Eastwood Elementary School, it has been determined that it is in the best interest of public safety that three (3) additional stop signs be erected at that intersection.

NOW THEREFORE BE IT ORDAINED BY THE COMMON COUNCIL of the City of New Castle, Indiana that Title VII, Chapter 74, Schedule I of the New Castle City Code is amended as follows:

1. Designation of new stop streets:

<u>Street:</u>	<u>Location:</u>
A. "C" Avenue	North side of "C" Avenue, stopping westbound traffic prior to crossing railroad track.
B. "C" Avenue	At the southwest corner of the intersection of "C" Avenue and South 23 rd Street stopping eastbound traffic on "C" Avenue at its approach to South 23 rd Street.
C. Unnamed alley entering "C" Ave. and running parallel to railroad track.	Southeast corner of the intersection of an unnamed alley and "C" Avenue stopping northbound traffic on alley.

Attached hereto and incorporated herein as Exhibit "1" is a certain map. The stop signs to be added are identified by red "x" marks at the locations referred to hereinabove.

With the addition of these stop signs, all approaches to the intersection of "C" Avenue, South 23rd Street, the unnamed alley and the railroad track will be controlled by stop signs.

2. Penalty. One who violates this ordinance shall be subject to the penalties set forth in Section 70.99 of the New Castle City Code and any violation shall be further reported to the Indiana Bureau of Motor Vehicles for the assessment of points and other penalties that may be applicable pursuant to state law.

REPEALER: All ordinances or parts of ordinances in conflict herewith are hereby repealed.

SEVERABILITY: Any provision herein contained which is found by a court of competent jurisdiction to be unlawful or which by operation shall be inapplicable, shall be deemed omitted but the rest and remainder of this ordinance, to the extent feasible, shall remain in full force and effect.

EFFECTIVE DATE: This Ordinance shall become effective immediately upon passage and publication. Its enforcement may occur after the stop signs referred to above currently located on 9th Street are removed. This ordinance is being enacted pursuant to the authority given the City of New Castle pursuant to I.C. 9-21-1-2 and 9-21-1-3(7).

ADOPTED BY THE COMMON COUNCIL OF THE CITY OF NEW CASTLE THIS _____
DAY OF _____, 2014.

Greg York, Presiding
Officer, Common Council, City
of New Castle, Indiana

AYE


NAY

ATTEST:

Clerk-Treasurer

APPROVED BY ME THIS ____ DAY OF _____, 2014.

Greg York, Mayor of the City
Of New Castle, Indiana

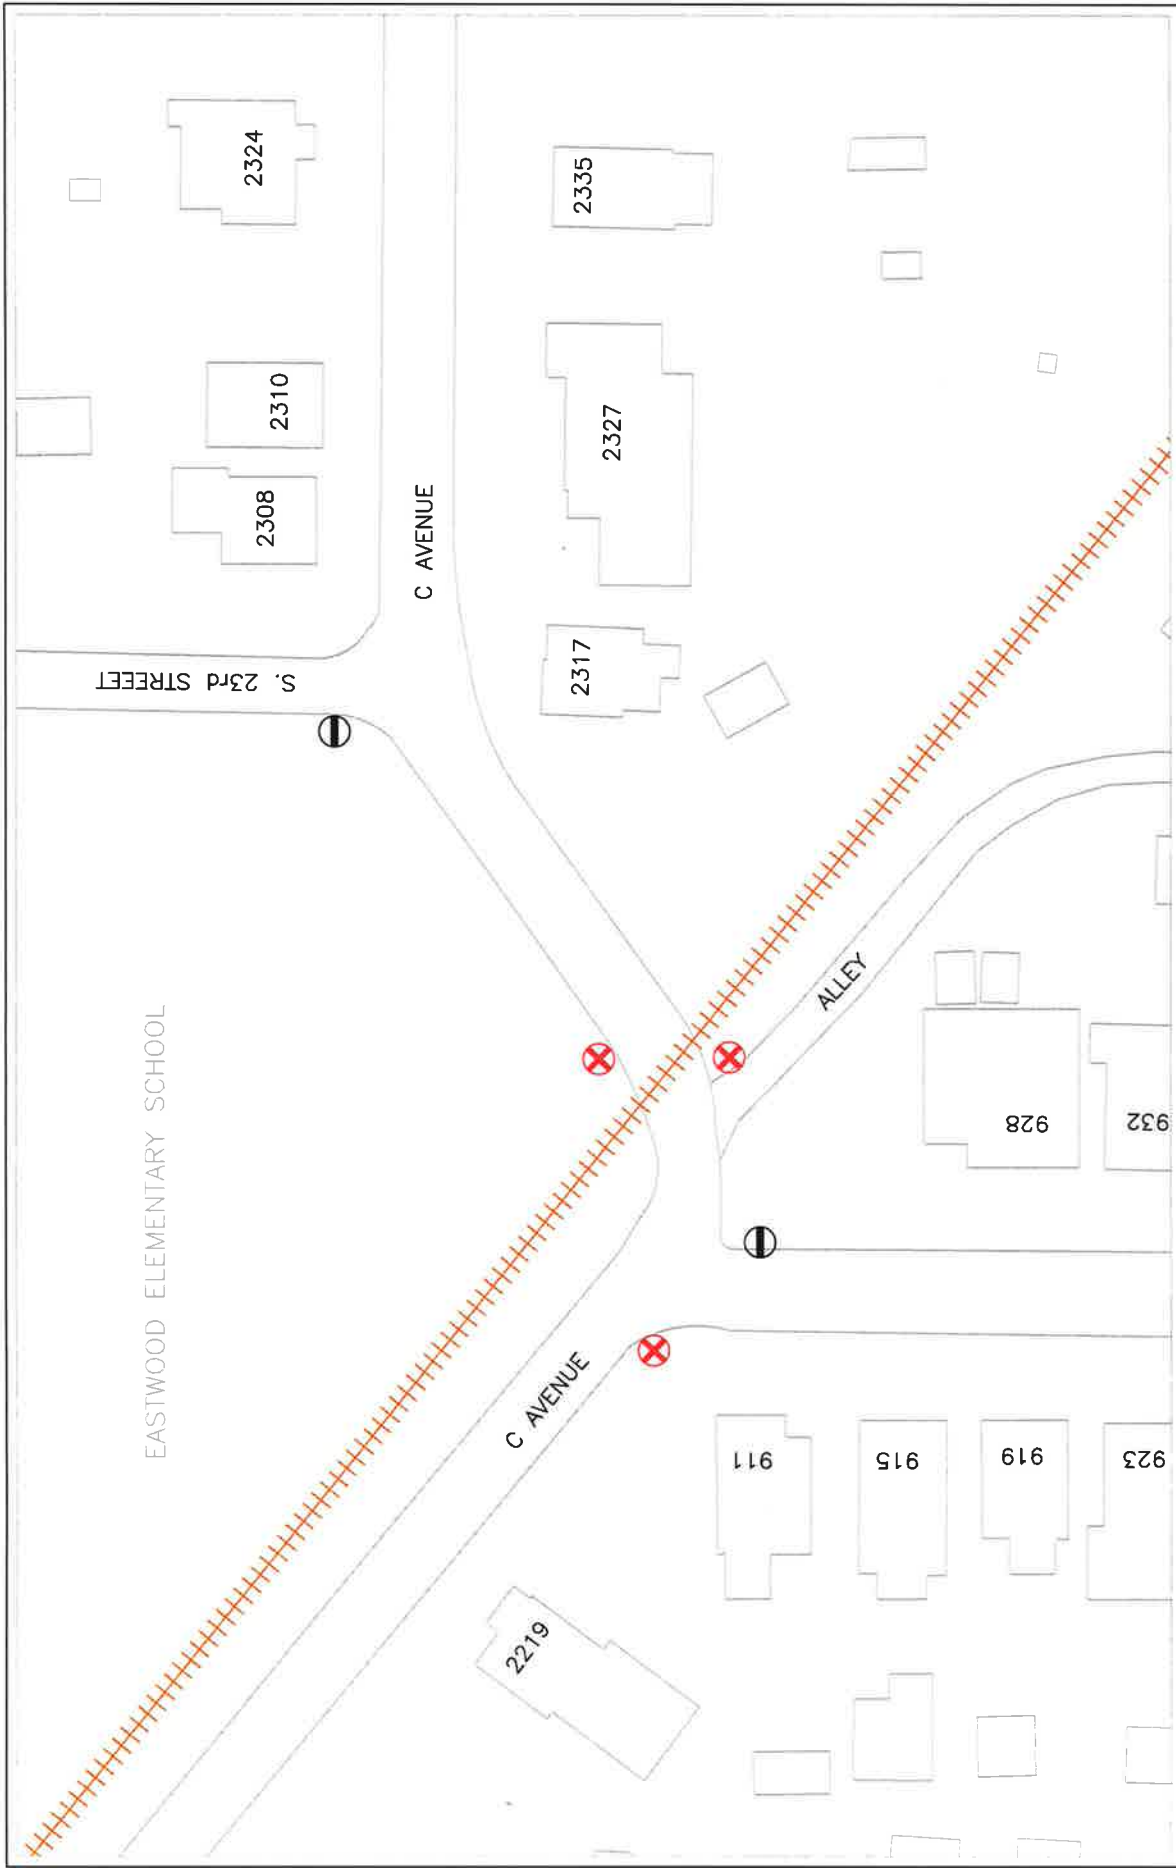

 PROPOSED STOP SIGN
 EXISTING STOP SIGN

PROPOSED STOP SIGN INSTALLATIONS
EXHIBIT "


 SCALE: 1" = 60'