

ORDINANCE NO. **3735**

**AN ORDINANCE REMOVING CERTAIN EXISTING STOP SIGNS AND  
INSTALLING A NEW STOP SIGN REQUIRED DUE TO THE ELIMINATION  
OF RAIL ROAD CROSSINGS**

WHEREAS, it is the duty of the Common Council of the City of New Castle to protect the public health, safety and welfare of its citizens; and,

WHEREAS, the traffic committee of this council has recommended certain stop sign changes which are necessitated due to the elimination of rail road crossings; and,

WHEREAS, after considering those recommendations, this council has determined that those recommendations be adopted.

NOW THEREFORE BE IT ORDAINED BY THE COMMON COUNCIL of the City of New Castle, that the following stop signs should be removed:

1. The two (2) stop signs located at the intersection of North 15<sup>th</sup> Street and Thornburg Street.

2. The stop signs controlling east and west traffic on Indiana Avenue where it intersects with South 22<sup>nd</sup> Street.

IT IS FURTHER ORDAINED that a stop sign shall be installed controlling traffic traveling north on South 22<sup>nd</sup> Street where it intersects with Indiana Avenue. This stop sign shall be installed on the southeast corner of that intersection.

IT IS FURTHER ORDAINED that Exhibit "A" attached hereto and made part hereof accurately reflects the removal of four (4) stop signs and the addition of one (1) stop sign at the two (2) intersections referred to hereinabove. Stop signs shall be removed and a stop sign added consistent with Exhibit "A".

IT IS FURTHER ORDAINED by the Common Council of the City of New Castle that one who violates this ordinance shall be subject to the penalties set forth in Section 70.99 of the New Castle City Code and any violation shall further be reported to the Indiana Bureau of Motor Vehicles for the assessment of points and other penalties that may be applicable pursuant to state law.

**REPEALER:** All ordinances or parts of ordinances in conflict herewith are hereby repealed.

**SEVERABILITY:** Any provision herein contained which is found by a court of competent jurisdiction to be unlawful or which by operation shall be inapplicable, shall be deemed omitted but the rest and remainder of this ordinance, to the extent feasible, shall remain in full force and effect.

**EFFECTIVE DATE:** This Ordinance shall become effective immediately upon passage and publication. Its enforcement may occur after the stop sign referred to above is erected. This ordinance is being enacted pursuant to the authority given the City of New Castle pursuant to I.C. 9-21-1-2 and 9-21-1-3(7).

ADOPTED BY THE COMMON COUNCIL OF THE CITY OF NEW CASTLE THIS \_\_\_\_  
DAY OF \_\_\_\_\_, 2015.

\_\_\_\_\_  
Greg York, Presiding  
Officer, Common Council, City  
of New Castle, Indiana

AYE

NAY

---

---

---

---

---

---

---

---

---

---

---

---

---

---

---


---

ATTEST:


\_\_\_\_\_  
Clerk-Treasurer

APPROVED BY ME THIS \_\_\_\_ DAY OF \_\_\_\_\_, 2015.

\_\_\_\_\_  
Greg York, Mayor of the City  
Of New Castle, Indiana

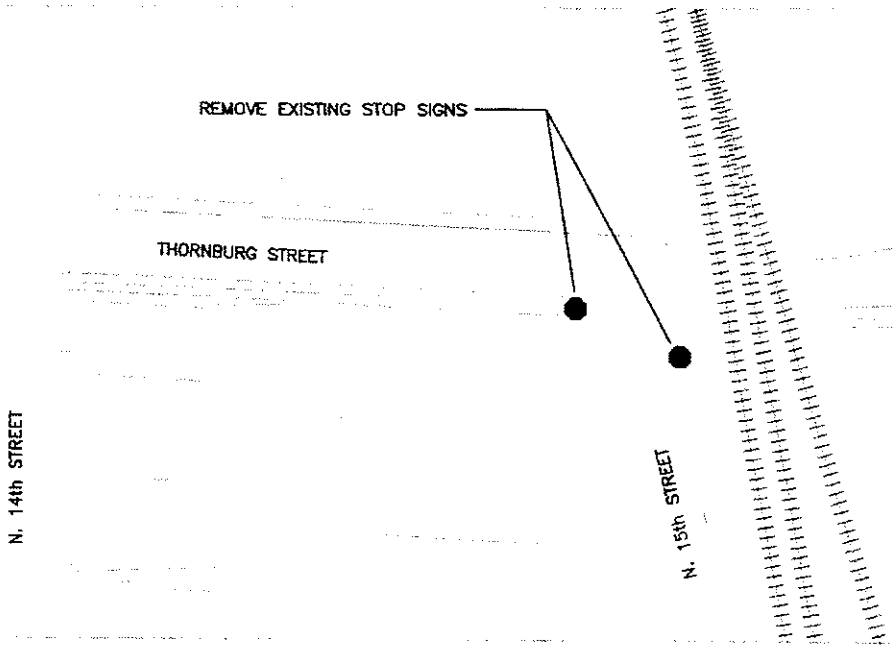

THORNBURG ST. AND N. 15th STREET

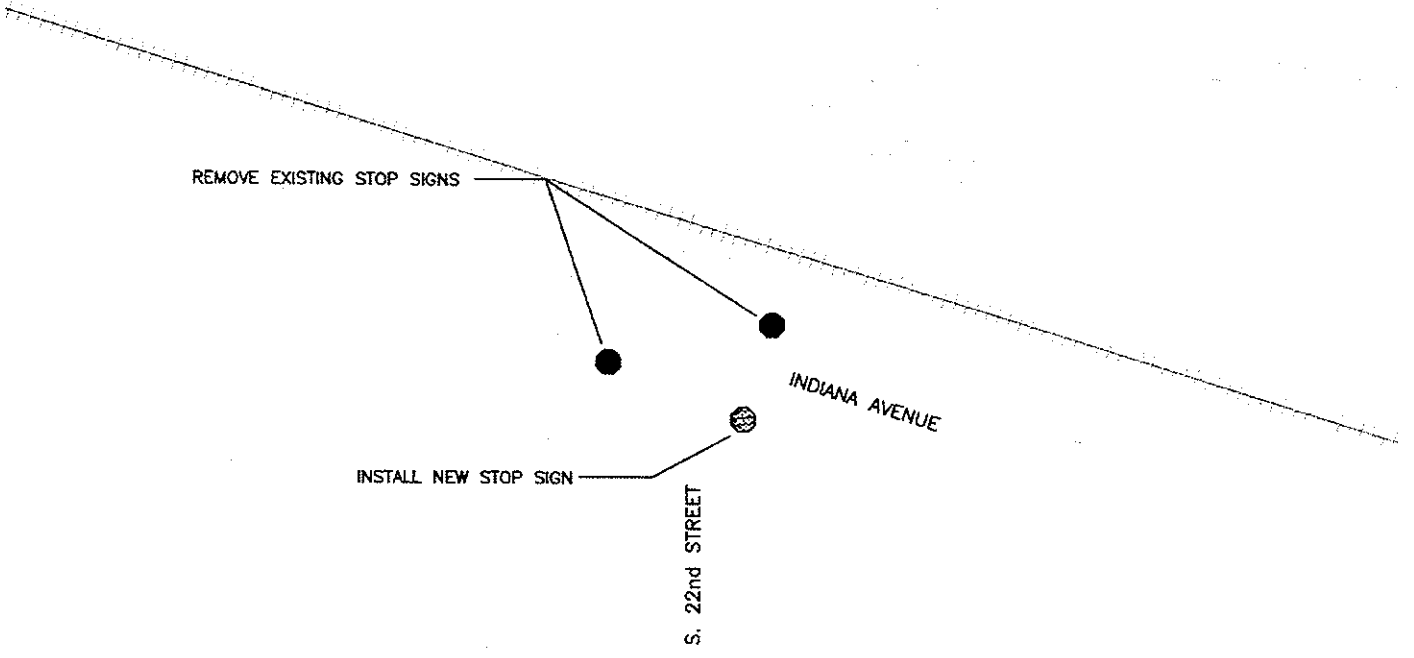

INDIANA AVENUE AND S. 22nd STREET

PROPOSED CHANGES TO TRAFFIC FLOW REGULATIONS  
SHEET 1 OF 2

EXHIBIT "A"



NOT TO SCALE